


Floor Plans of Ballantynes.

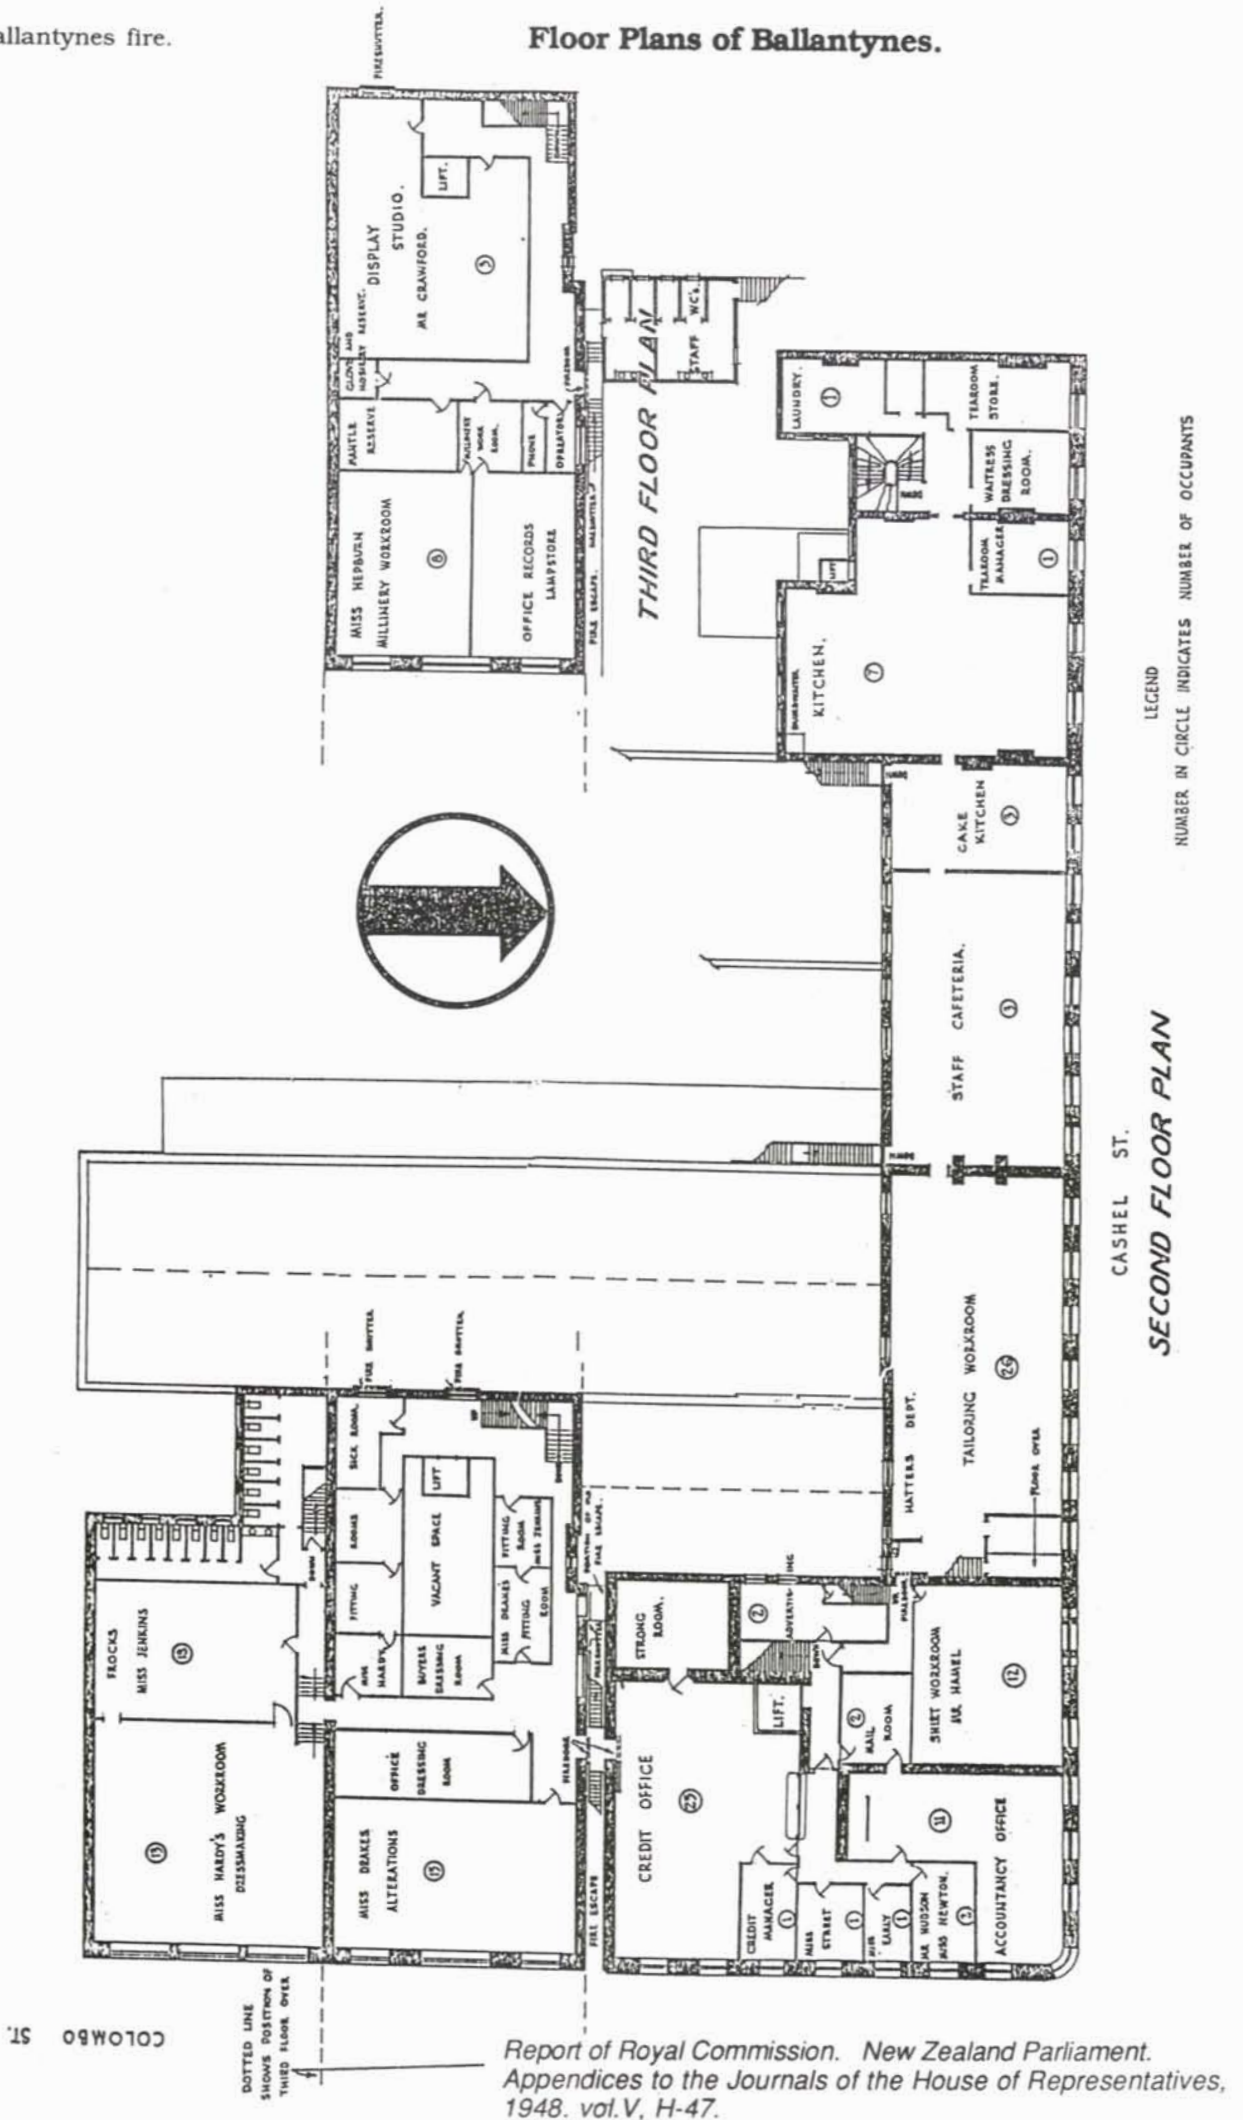

COLONIA ST.

DOTTED LINE SHOWS POSITION OF THIRD FLOOR OVER